


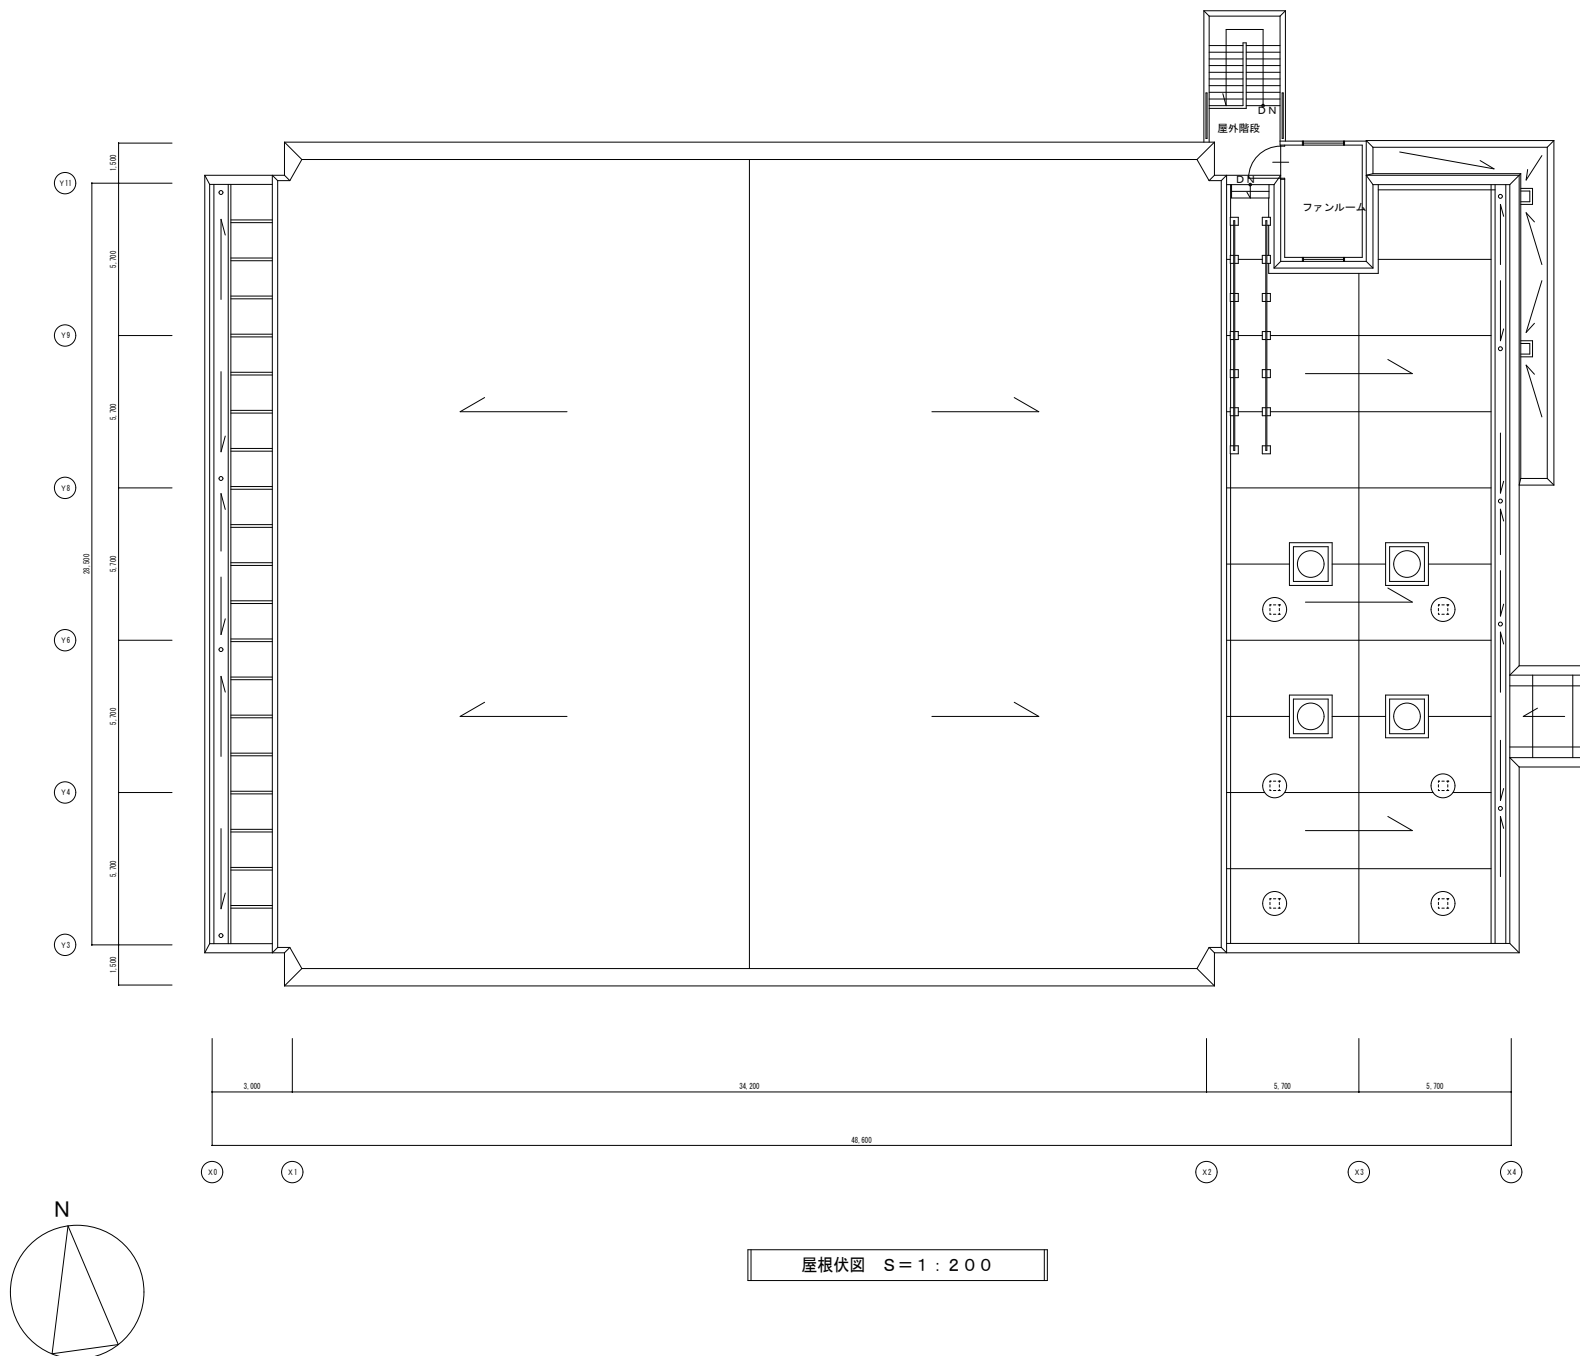

屋根伏図 S=1:200